



Technical drawing of a rectangular structure, likely a foundation or wall section, showing dimensions and structural details.

Dimensions:


- Overall width: 1.300
- Overall height: 6.710
- Internal width (between dashed lines): 1.070
- Internal height (between dashed lines): 6.710
- Top and bottom horizontal offsets from the centerline: 50, 65, 1.070, 65, 50
- Right vertical offset from the centerline: 1.183

Structural Details and Labels:

- Top and bottom horizontal reinforcement: U160/1175
- Vertical reinforcement: U160/6685
- Centerline: skoon 10%
- Top and bottom centerline markers: ±0.000 and -1.183
- Orientation arrows: A (horizontal), B (vertical)

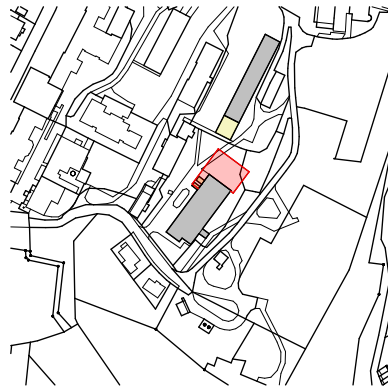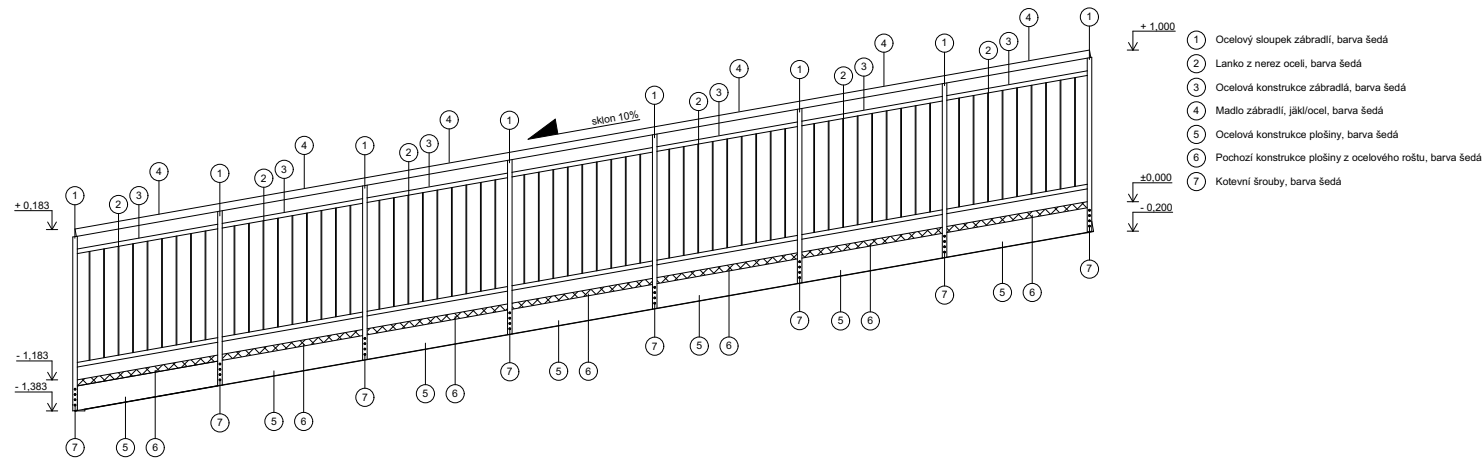

ARCHITEKTONICKO STAVEBNÍ ČÁST

	Autor projektu:		Ing. Michal Vostrovský	Vedoucí projektant:		Ing. Michal Vostrovský	
	Zodpovědný projektant:		Ing. Jiří Slánský	Vypracoval:		Barbora Pešková	
	Kraj:	Ústecký kraj	M.Ú.:	Děčín	Investor:		Krajská zdravotní, a.s. - Nemocnice Děčín, o.z.
	Akce: Nové pracoviště magnetické rezonance a interního příjmu včetně reorganizace 1.PP pavilonu I, Krajská zdravotní, a.s. - Nemocnice Děčín, o.z.					Formát:	A3
						Datum:	03/2018
						Č.zak.:	J-2017-12-038
	Název:		Lávka odpadového hospodářství				Číslo výkresu:
Stupeň PD: DPS							
Měřítko: 1:50							