


ŘEZ A-A', M 1:100

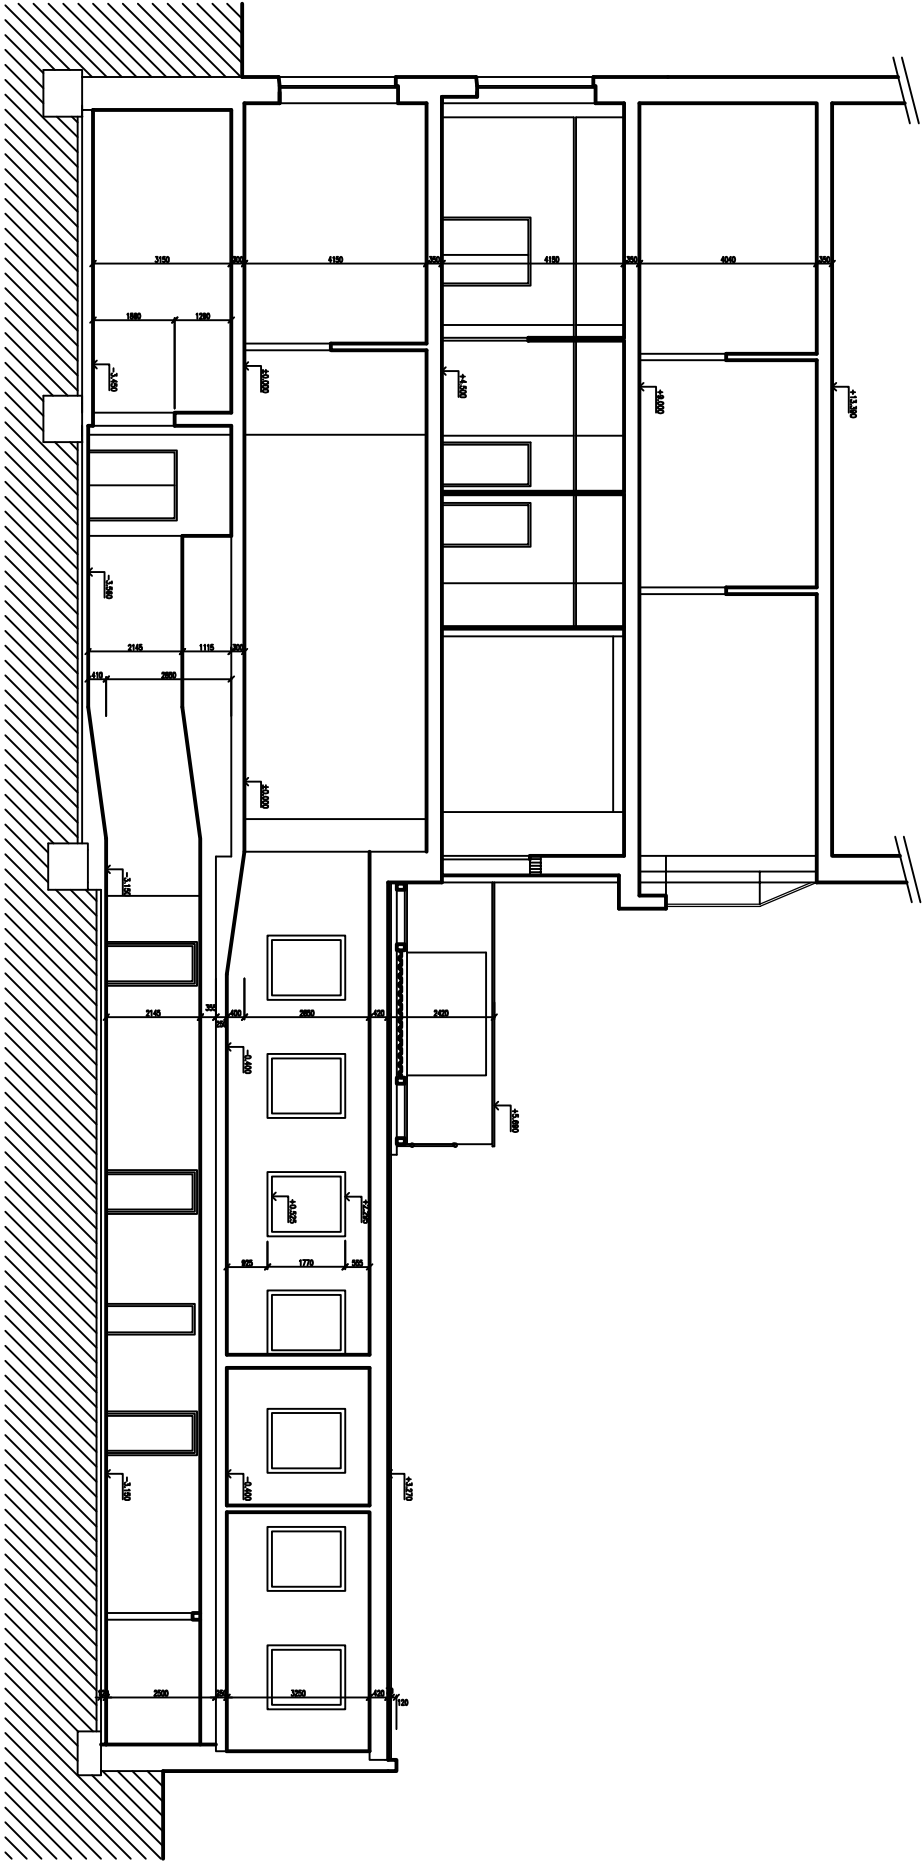

ŘEZ B-B', M 1:100

