


PUDORYS 1.PP, M 1:100

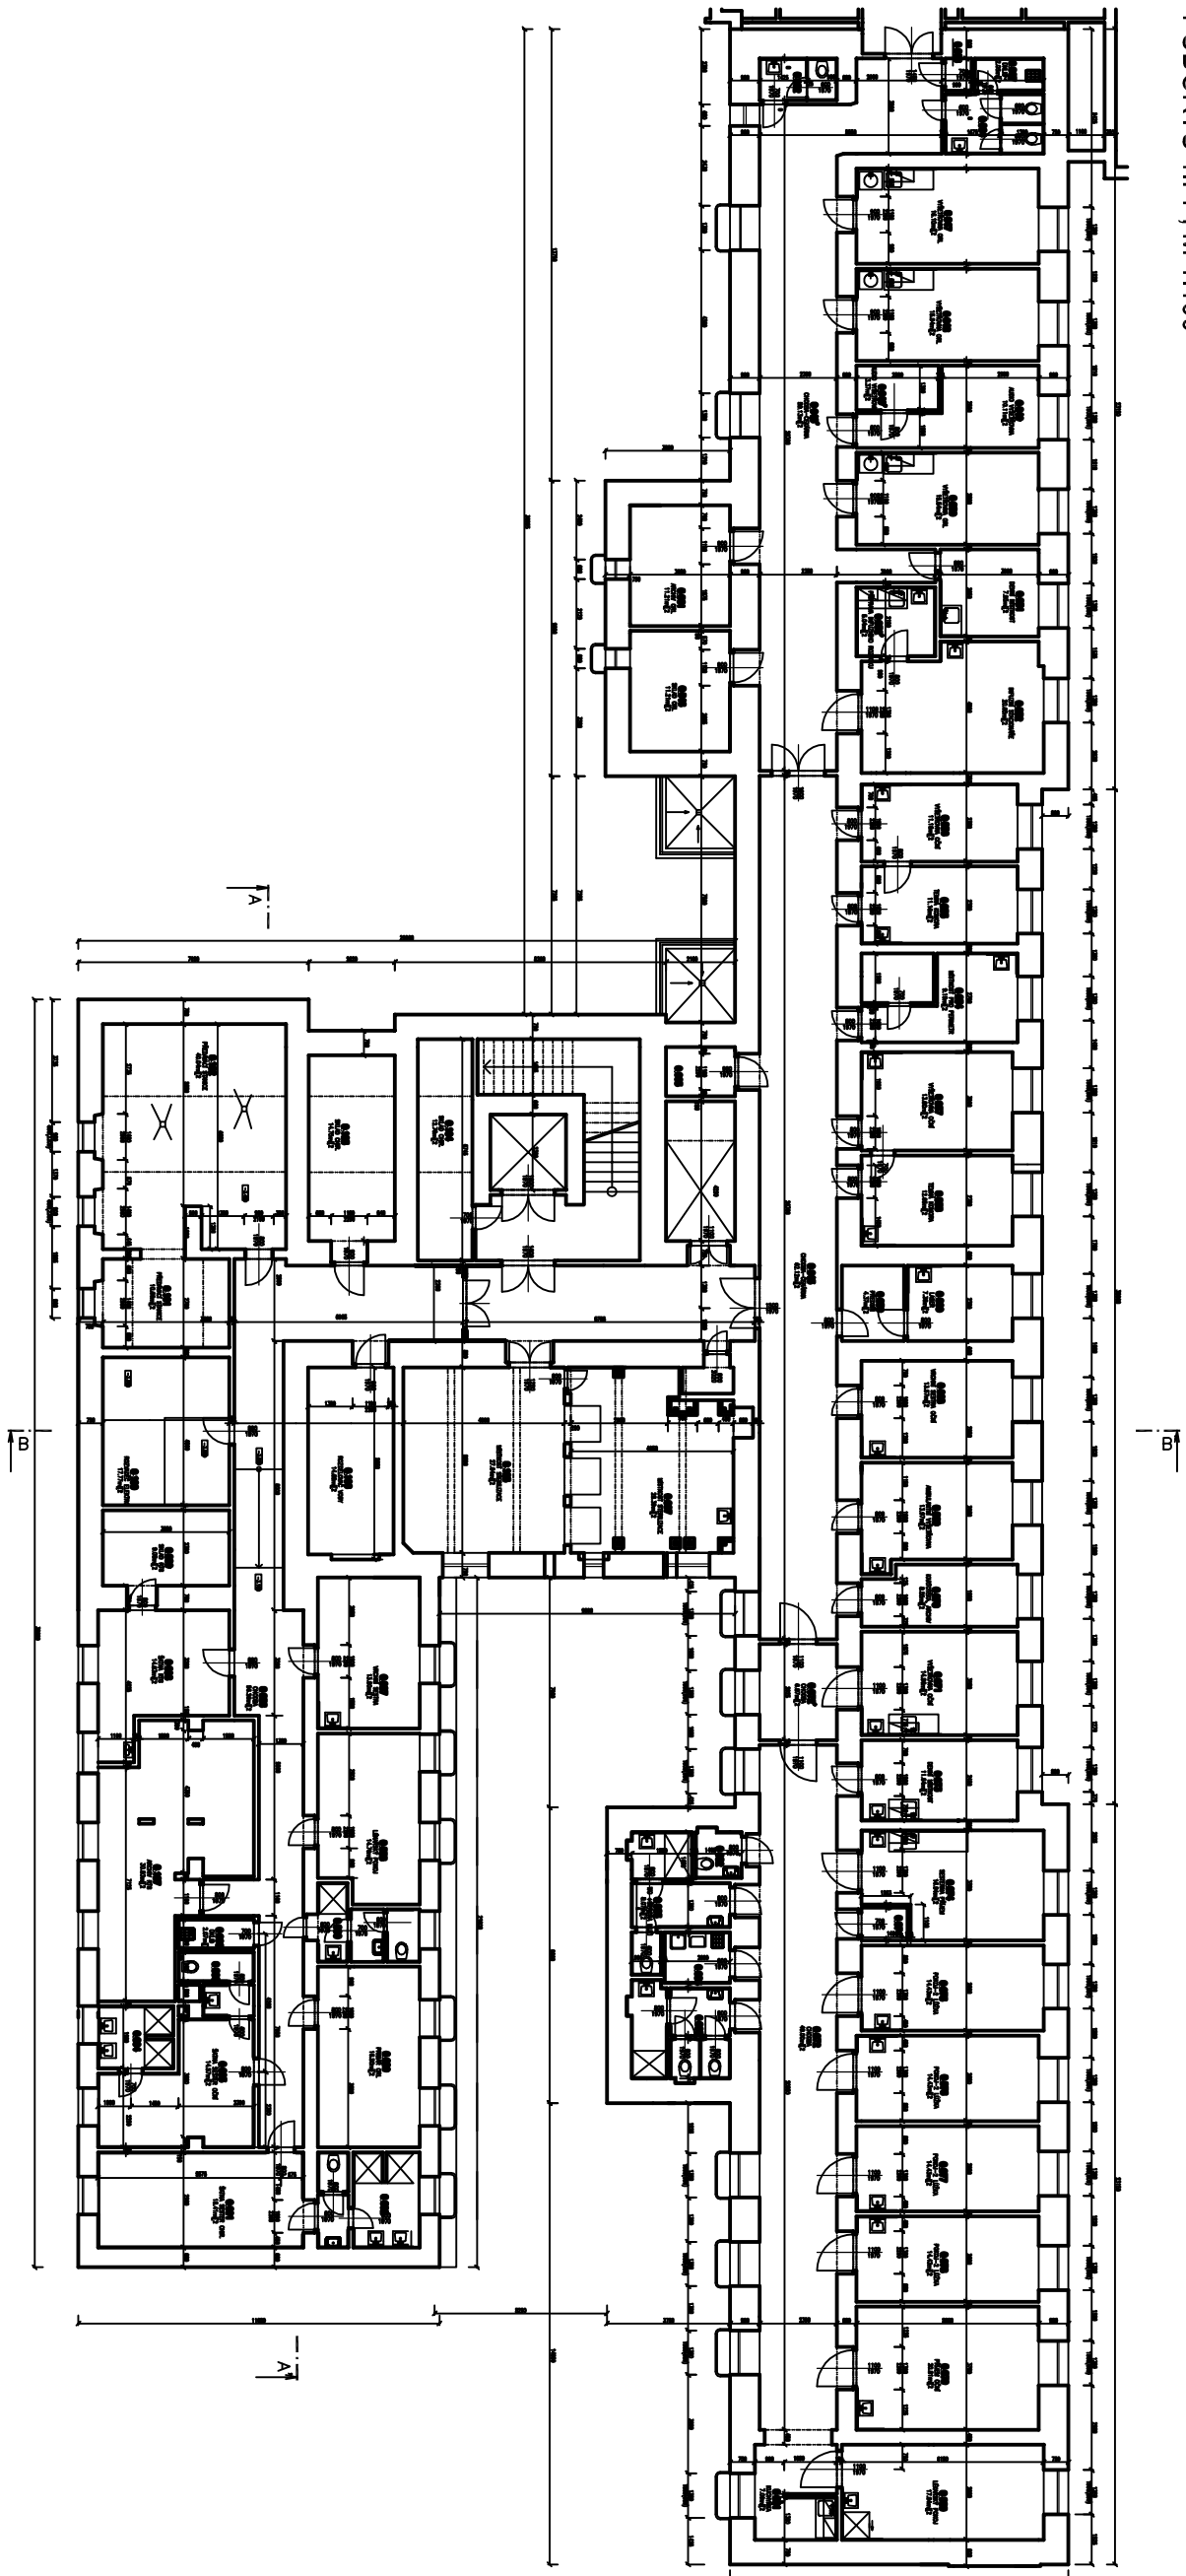


